


FIRST FLOOR PLAN

GROUND FLOOR	SALABLE SFT (40%)
SHOP - 01	400.00
SHOP - 02	400.00
SHOP - 03	400.00
SHOP - 04	530.00
SHOP - 05	530.00
SHOP - 06	1320.00
SHOP - 07	675.00
SHOP - 08	675.00
SHOP - 09	300.00
SHOP - 10	1920.00
SHOP - 11	1505.00
TOTAL	8,655.00

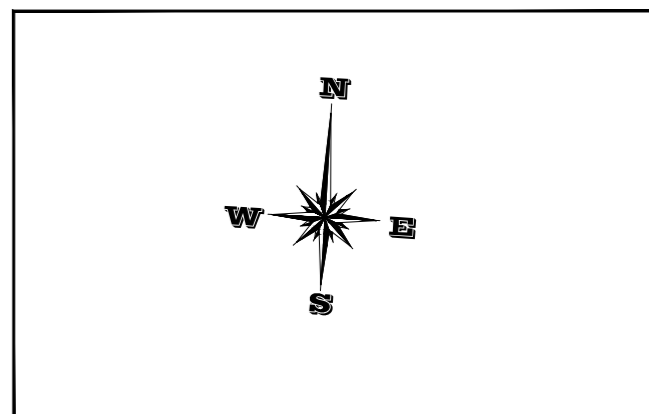

AREA STATEMENTS	
PLINTH AREA	
BASEMENT FLOOR	10,860.00
LOWER GROUND FLOOR	9,190.00
GROUND FLOOR	9,190.00
FIRST FLOOR	9,190.00
SECOND FLOOR	9,190.00
THIRD FLOOR	9,190.00
TOTAL BUILD UP AREA	56,810.00 SFT

REVISION :		
NO	DATE	REMARK
1	28.01.2021	

DRAWN : Dinesh.H	DWG NO : 001
CHECKED : G.B / YCD	SCALE : N.T.S
APPROVED : G.B / YCD	DATE : 28.01.2021

DRAWING FOR		
APPROVAL	CONSTRUCTION	OTHER
<input checked="" type="checkbox"/>	<input type="checkbox"/>	<input type="checkbox"/>

FILE NAME: Z:\708-BOMBAY K.M.SHETTY\sent mail\A VK Group\Floor plan.dwg
 PROJECT:
 PROPOSED CONSTRUCTION OF COMMERCIAL AND HOTEL BUILDING AT **UDUPI**.

TITLE: **FIRST FLOOR PLAN**

CONSULTANTS:
A.G.ASSOCIATES
 ARCHITECTS, ENGINEERS, TOWNPLANNERS & INTERIOR DESIGNERS
 AGA KANTILEVER, OPP. NAIKERE, NEAR BRAHMAGIRI CIRCLE,
 UDUPI - 576 101
 PH:0820-253 3855, 253 3866
 www. agaudupi.com e-mail: info@agaudupi.com