


GROUND FLOOR	SALABLE SFT (40%)
SHOP - 01	1505.00
SHOP - 02	1505.00
SHOP - 03	680.00
SHOP - 04	875.00
SHOP - 05	740.00
SHOP - 06	750.00
SHOP - 07	485.00
SHOP - 08	1005.00
SHOP - 09	875.00
SHOP - 10	680.00
<b>TOTAL</b>	<b>9,100.00</b>

**SECOND FLOOR AREA - 9,100 SFT**  
**THIRD FLOOR AREA - 9,100 SFT**

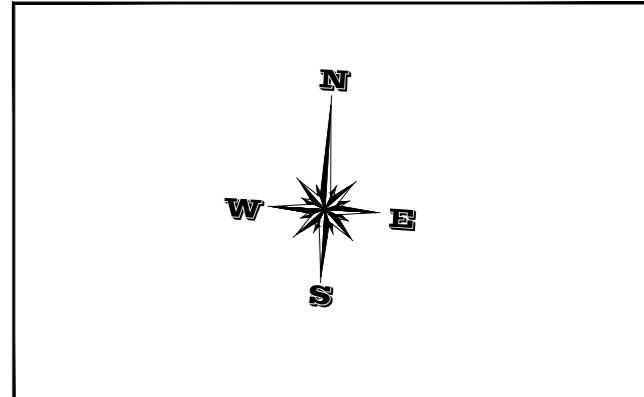

AREA STATEMENTS	
PLINTH AREA	
BASEMENT FLOOR	10,860.00
LOWER GROUND FLOOR	9,190.00
GROUND FLOOR	9,190.00
FIRST FLOOR	9,190.00
SECOND FLOOR	9,190.00
THIRD FLOOR	9,190.00
<b>TOTAL BUILD UP AREA</b>	<b>56,810.00 SFT</b>

REVISION :		
NO	DATE	REMARK
1	02.03.2021	

DRAWN : Dinesh.H	DWG NO : 001
CHECKED : G.B / YCD	SCALE : N.T.S
APPROVED : G.B / YCD	DATE : 02.03.2021

DRAWING FOR		
APPROVAL	CONSTRUCTION	OTHER
<input checked="" type="checkbox"/>	<input type="checkbox"/>	<input type="checkbox"/>

FILE NAME: Z:\708-BOMBAY K.M.SHETTY\sent mail\A VK Group\Floor plan.dwg

PROJECT:  
**PROPOSED CONSTRUCTION OF COMMERCIAL AND HOTEL BUILDING AT UDUPI.**

TITLE: **THIRD FLOOR PLAN**

CONSULTANTS:  
**A.G.ASSOCIATES**  
 ARCHITECTS, ENGINEERS, TOWNPLANNERS & INTERIOR DESIGNERS  
 AGA KANTILEVER, OPP. NAIRKERE, NEAR BRAHMAGIRI CIRCLE,  
 UDUPI - 576 101  
 PH:0820-253 3855, 253 3866  
 www. agaudupi.com e-mail: info@agaudupi.com

**THIRD FLOOR PLAN**