


SECOND FLOOR					
S.NO	SHOP NO.	CARPET AREA (AS PER RERA)	PLINTH AREA	S.B.A. 35%	PURCHASER
1	SF-001	223.81	256.30	346.01	
2	SF-002	226.28	248.99	336.13	
3	SF-003	228.22	248.99	336.13	
4	SF-004	244.57	280.94	379.27	
5	SF-005	246.40	272.77	368.23	
6	SF-006	244.57	280.84	379.13	
7	SF-007	229.73	248.99	336.13	
8	SF-008	227.79	248.99	336.13	
9	SF-009	223.81	256.30	346.01	
10	SF-010	303.32	345.18	465.99	
11	SF-011	298.81	334.42	451.47	
12	SF-012	270.08	299.45	404.26	
13	SF-013	817.76	897.06	1211.03	
14	SF-014	420.61	463.76	626.07	
15	SF-015	651.73	716.62	967.43	
16	SF-016	930.31	978.41	1320.85	
17	SF-017	924.93	993.15	1340.75	
18	SF-018	542.52	593.74	801.54	
19	SF-019	462.25	505.72	682.72	

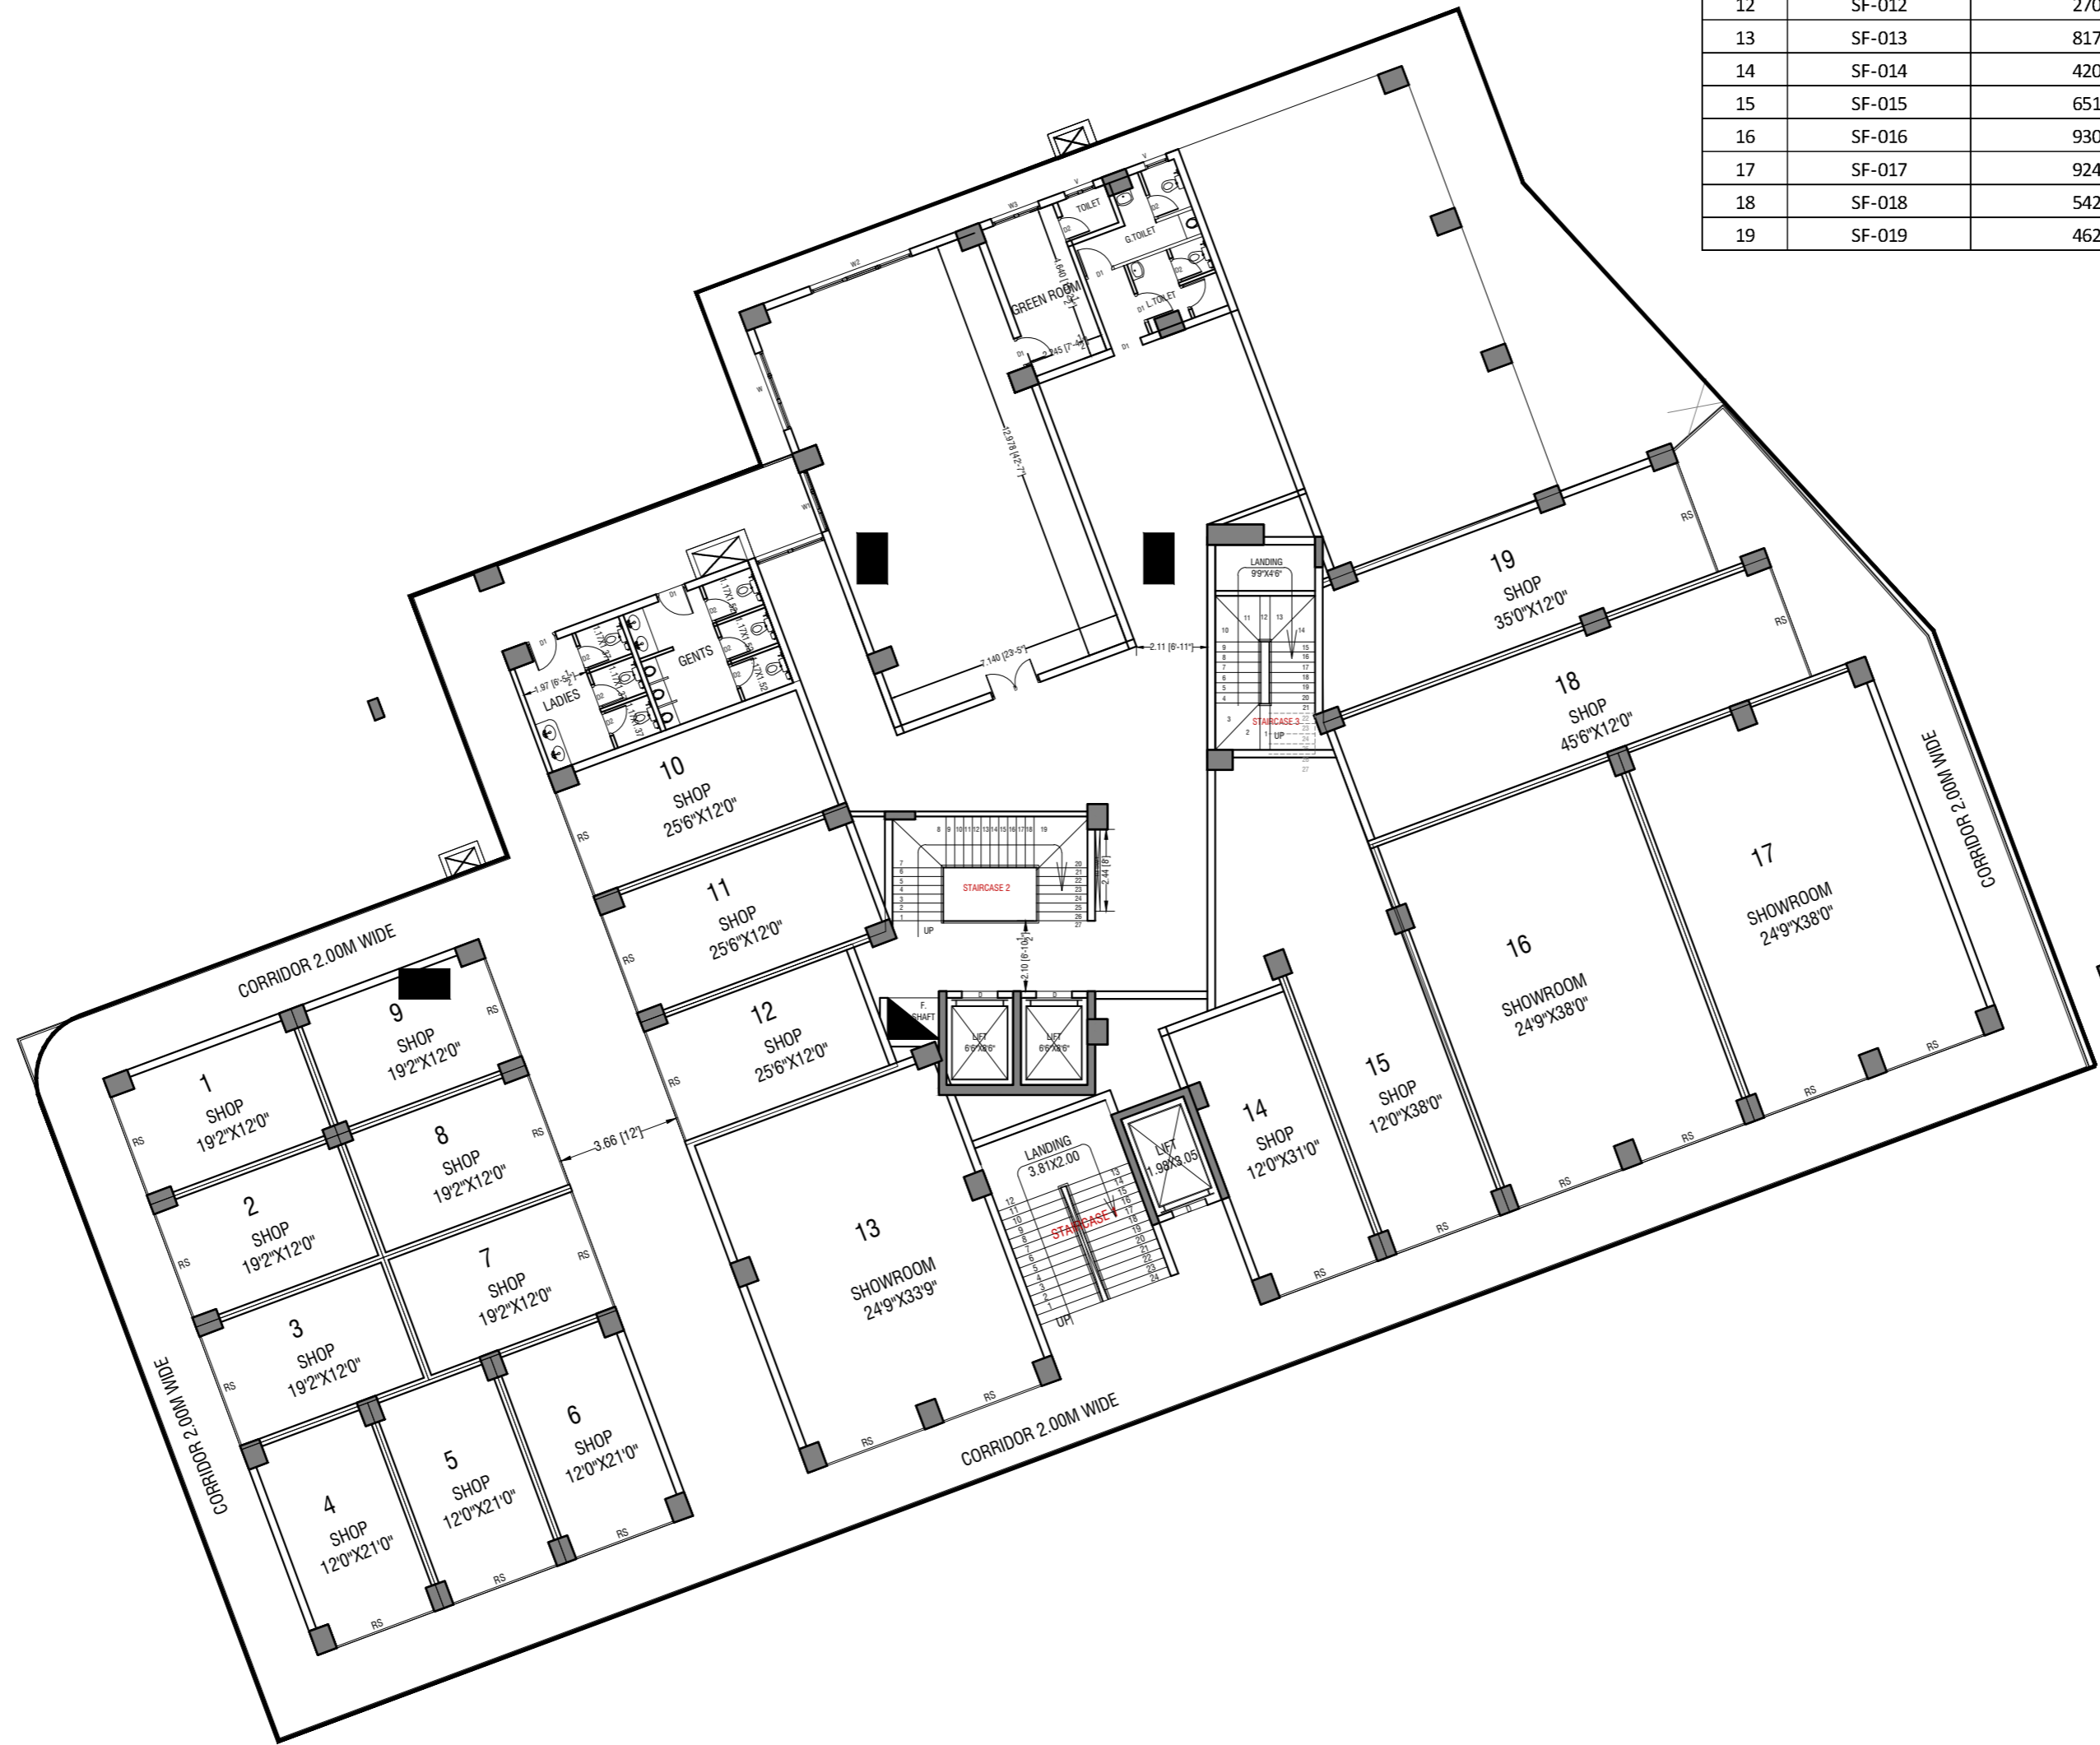

(NOTE : ACTUAL FIRST FLOOR)

SECOND FLOOR PLAN

